



CONSTRUCTION REQUIREMENTS

1. MAINTAIN MINIMUM COVER OF 36" BELOW FLOW LINE.
2. VERIFY EXISTING SUBSTRUCTURES PRIOR TO EXCAVATION.
3. ALL 4" TO CONFORM TO PTS.-77 OR EQUIVALENT.
4. ALL 2" TO CONFORM TO PTS.-68 OR EQUIVALENT.
5. ALL BACKFILL TO BE SAND 12" BELOW AND 6" ABOVE.
6. DO NOT BACKFILL OVER ANY TELEPHONE BURIED SPLICE LOCATIONS UNTIL AUTHORIZED BY TELEPHONE COMPANY INSPECTOR.
7. PLACE # 6 TINNED GROUND WIRE AT BONDING POINTS. (SEE BONDING DETAIL)
8. PLACE PULL ROPE IN NEW CONDUIT.
9. DO NOT CUT CURB & GUTTER.
10. ALL SURFACES AND LANDSCAPES WHICH HAVE BEEN REMOVED OR DAMAGED IN THE COURSE OF CONSTRUCTION SHALL BE RECONSTRUCTED OR REPLACED TO AT LEAST EQUAL OR BETTER THAN THE PREVIOUS OR ADJACENT SURFACE.
11. ALL TRAFFIC CONTROL TO BE IN ACCORDANCE WITH THE CALIFORNIA MANUAL ON UNIFORM TRAFFIC CONTROL DEVICES (MUTCD) LATEST EDITION.
12. PER AT&T GUIDELINES, ALL HANDHOLES, SPLICE BOXES, AND MANHOLES TO BE PURCHASED FROM EITHER NEWBASE OR UTILITY VAULT.

THIS PROJECT REQUIRES EXCAVATION. CONSTRUCTION WILL UTILIZE AND IMPLEMENT ALL BEST MANAGEMENT PRACTICES (BMP'S) AS REQUIRED TO ENSURE COMPLIANCE WITH AT&T POLICY LETTER ISSUE FEBRUARY 21, 2003 AND REVISED IN OCTOBER 2005 BY ENVIRONMENTAL MANAGEMENT CONCERNING STORM WATER PERMITTING AND STORM WATER POLLUTION PREVENTION PLANS (SWPPP's) AND IN ACCORDANCE WITH THE CLEAN WATER ACT (1972) AND EPA REGULATIONS PUBLISHED IN 1990 AS MODIFIED BY THE PHASE II RULE IN 1999.

LOCATION: GLENROSE AVE., W/S OF STREET, 70'-6" & 91'-6" S/O C/L OF MOUNTAIN VIEW ST.

DESCRIPTION: PLACE NEW 35' POLE CLASS 5 AND ANCHOR.

BACKFILL SHALL BE PER LOS ANGELES COUNTY STANDARDS.

STREET TYPE	SOIL CLASS	PROPOSED BACKFILL
MAJOR	N/A	N/A
SECONDARY	N/A	N/A
LOCAL	N/A	N/A
ALLEY	N/A	N/A


CONDUIT RECORD: N/A

SUB MAP #: N/A

STREET NAME: N/A

MATERIAL: N/A

LINEAR FEET: N/A

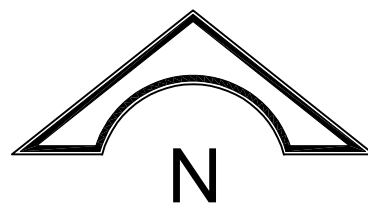

EXCAVATION DATA

CITY OF: LOS ANGELES COUNTY

PLACING: POLE & ANCHOR

EXCAVATION IN CONCRETE DRIVEWAY

EXCAVATION IN CONCRETE SIDEWALK (ANCHOR) 2' X 2' = 4 SQ FT

EXCAVATION IN ASPHALT STREET

EXCAVATION IN DIRT

EXCAVATION IN DIRT

EXCAVATION IN CONCRETE SIDEWALK (POLE) 2' X 2' = 4 SQ FT

TOTAL EXCAVATION: 8 SQ FT

NUMBER OF CUTS: 2

DATE	ATTID	LAYOUT ENGINEER
09/03/14	AFL / SL	JOVITO FADRIGO
CHECKED		TELEPHONE NUMBER
APPROVED	09/05/14	626-817-4234
DATE	REVISIONS	EMAIL ADDRESS
		JF8462@ATT.COM
		FACILITY ENGINEER
		LINDA KUE
		TELEPHONE NUMBER
		949-204-3317
		GEOCO
		K1-07
		CENTRAL OFFICE
		LAKE-PASADENA
		UNDERGROUND CONSTRUCTION
		PROJECT NUMBER
		9677431

SCALE: 1" = 20'

THOMAS GUIDE: 535-G6


FILENAME: K107 9677431.dwg

DRAWING: 1/1

PLACEMENT DATA

1 PL. NEW 35' POLE CLASS 5
R/C 1C

2 PL. ANCHOR & GUY
L=21' N
R/C 1C

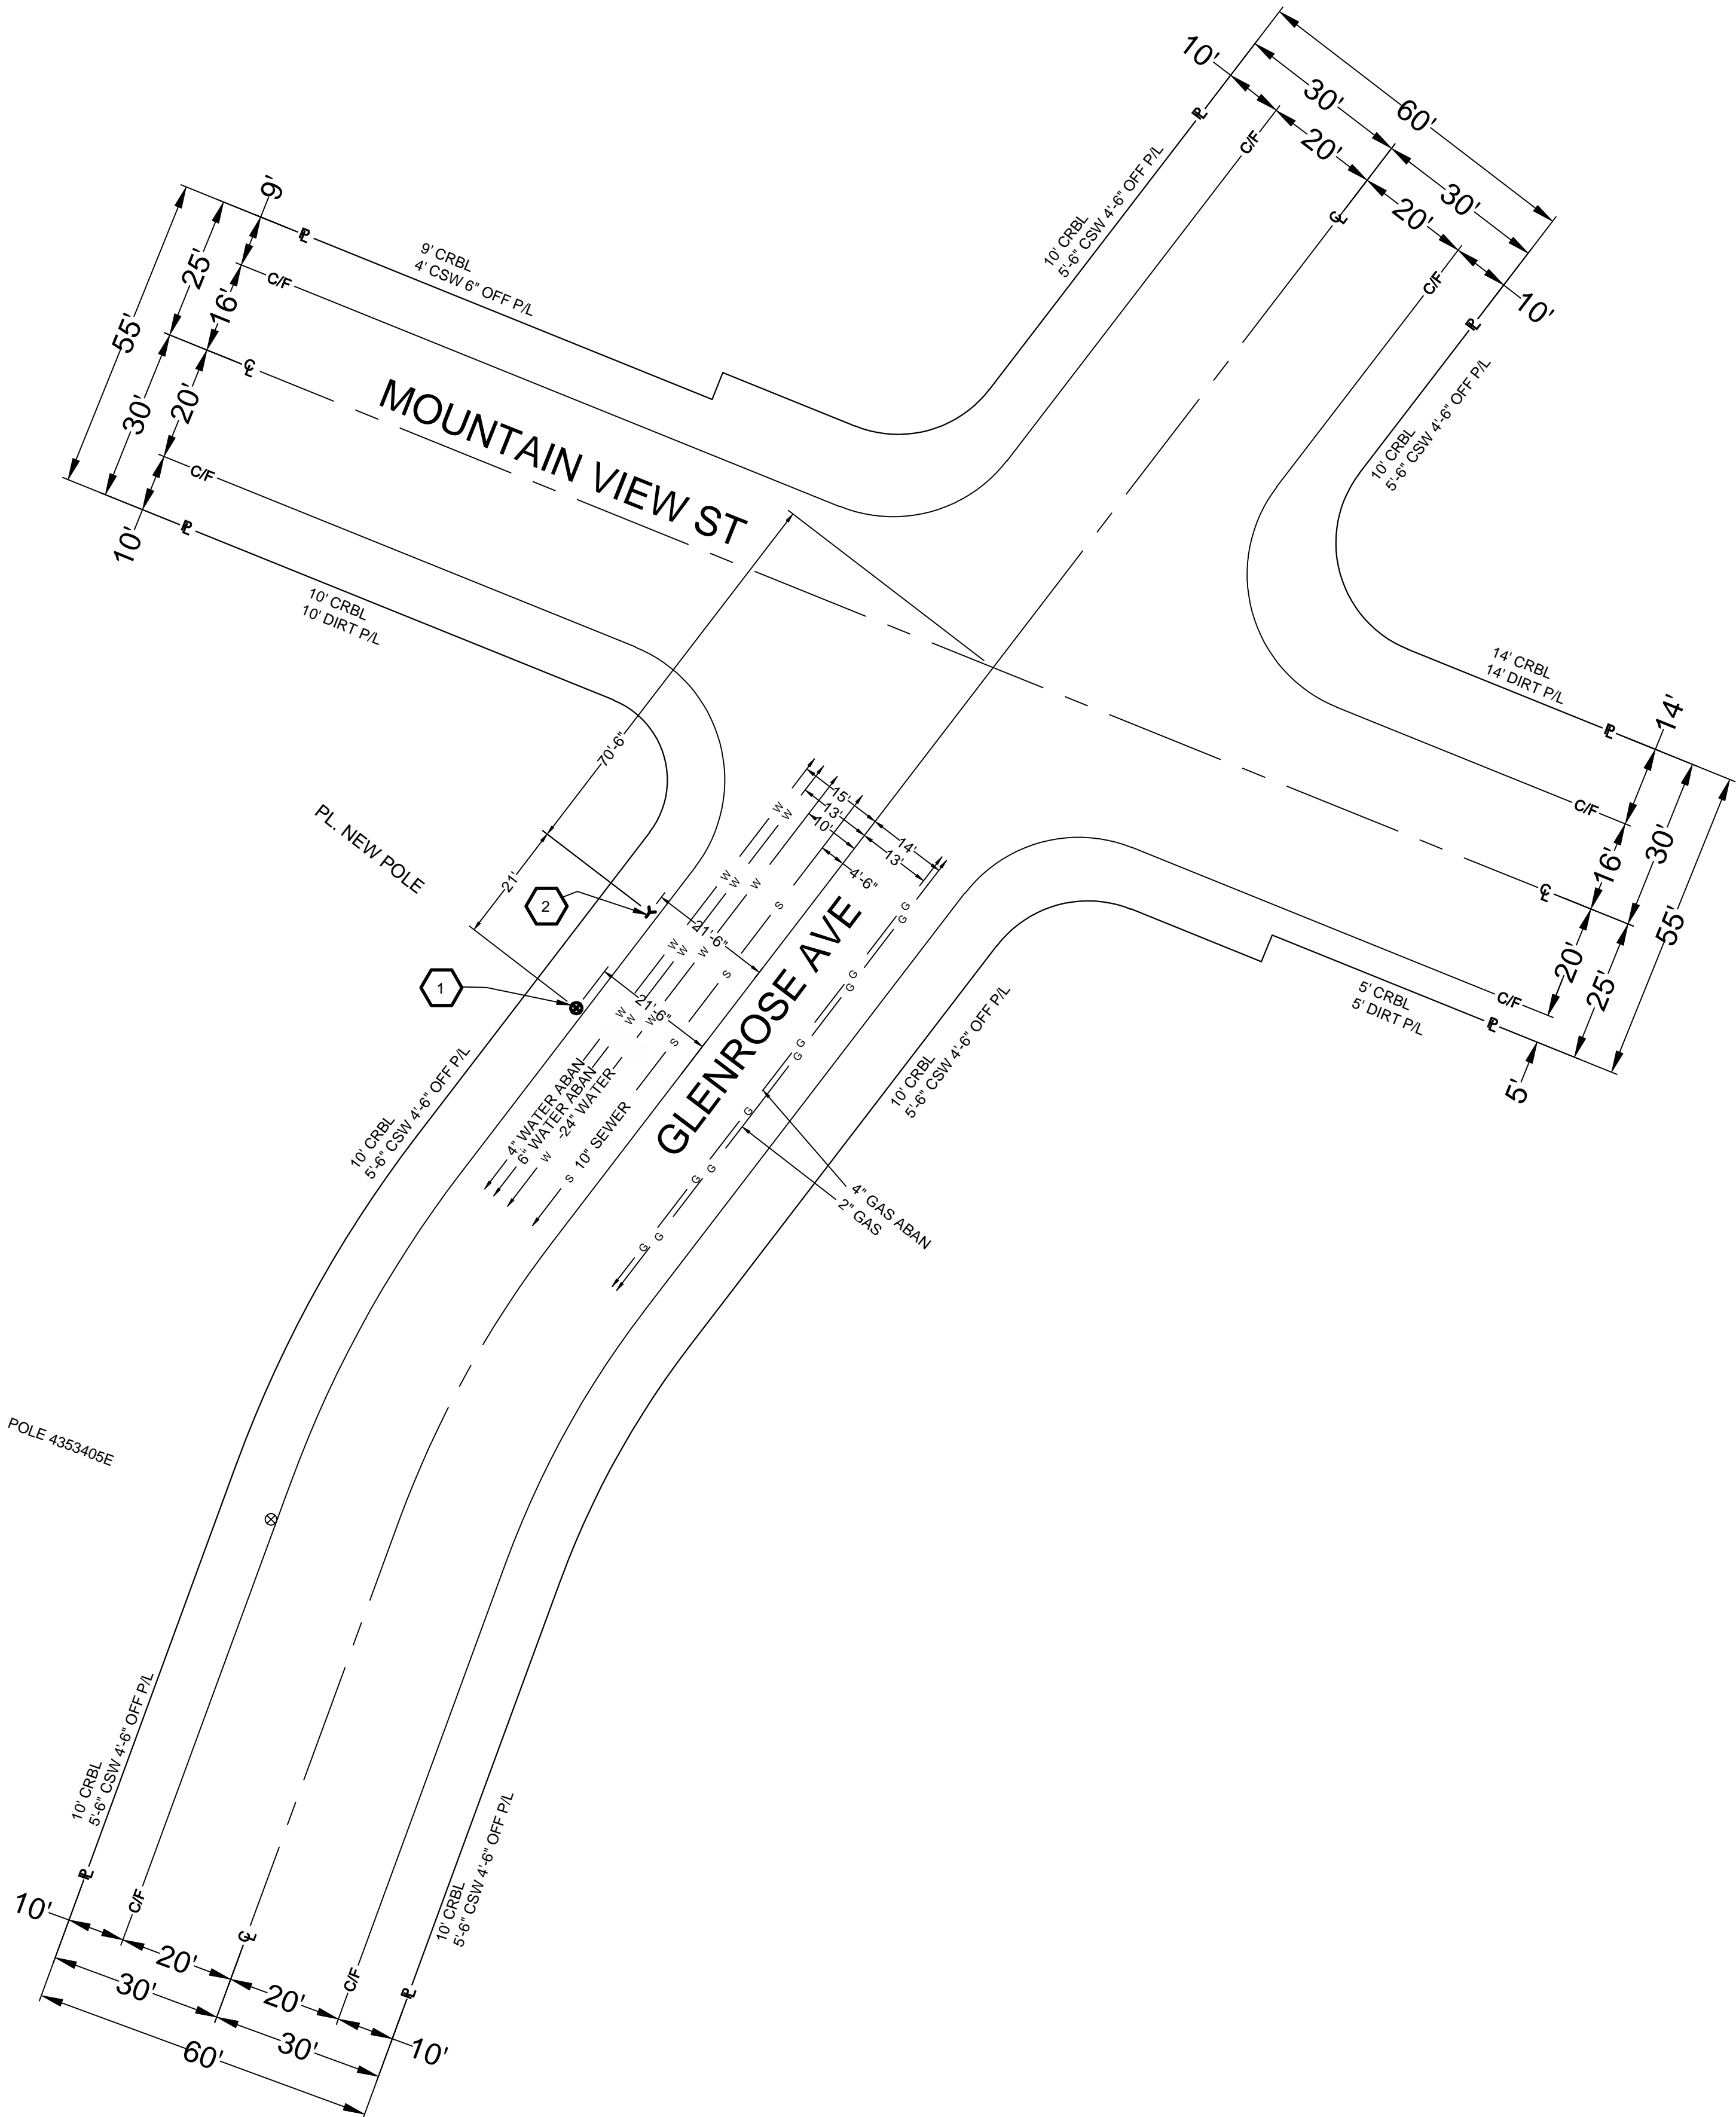

AFL Telecommunications
170 RIDGEVIEW CIRCLE
DUNCAN, SC 29334